


NOTES:

1. WHEN INSTALLING THIS UNIT, LOCAL, STATE OR FEDERAL CODES SHOULD BE ADHERED TO. WASTE CONNECTION MUST ADHERE TO LOCAL HEALTH AND PLUMBING CODES.
2. FLOW RATE FOR EYE/FACE WASH IS 3.7 GPM AND 1.32 GPM FOR EYEWASH CONVERSION.
3. DIMENSIONS MAY VARY BY $\pm 1/2"$ [12.7mm].

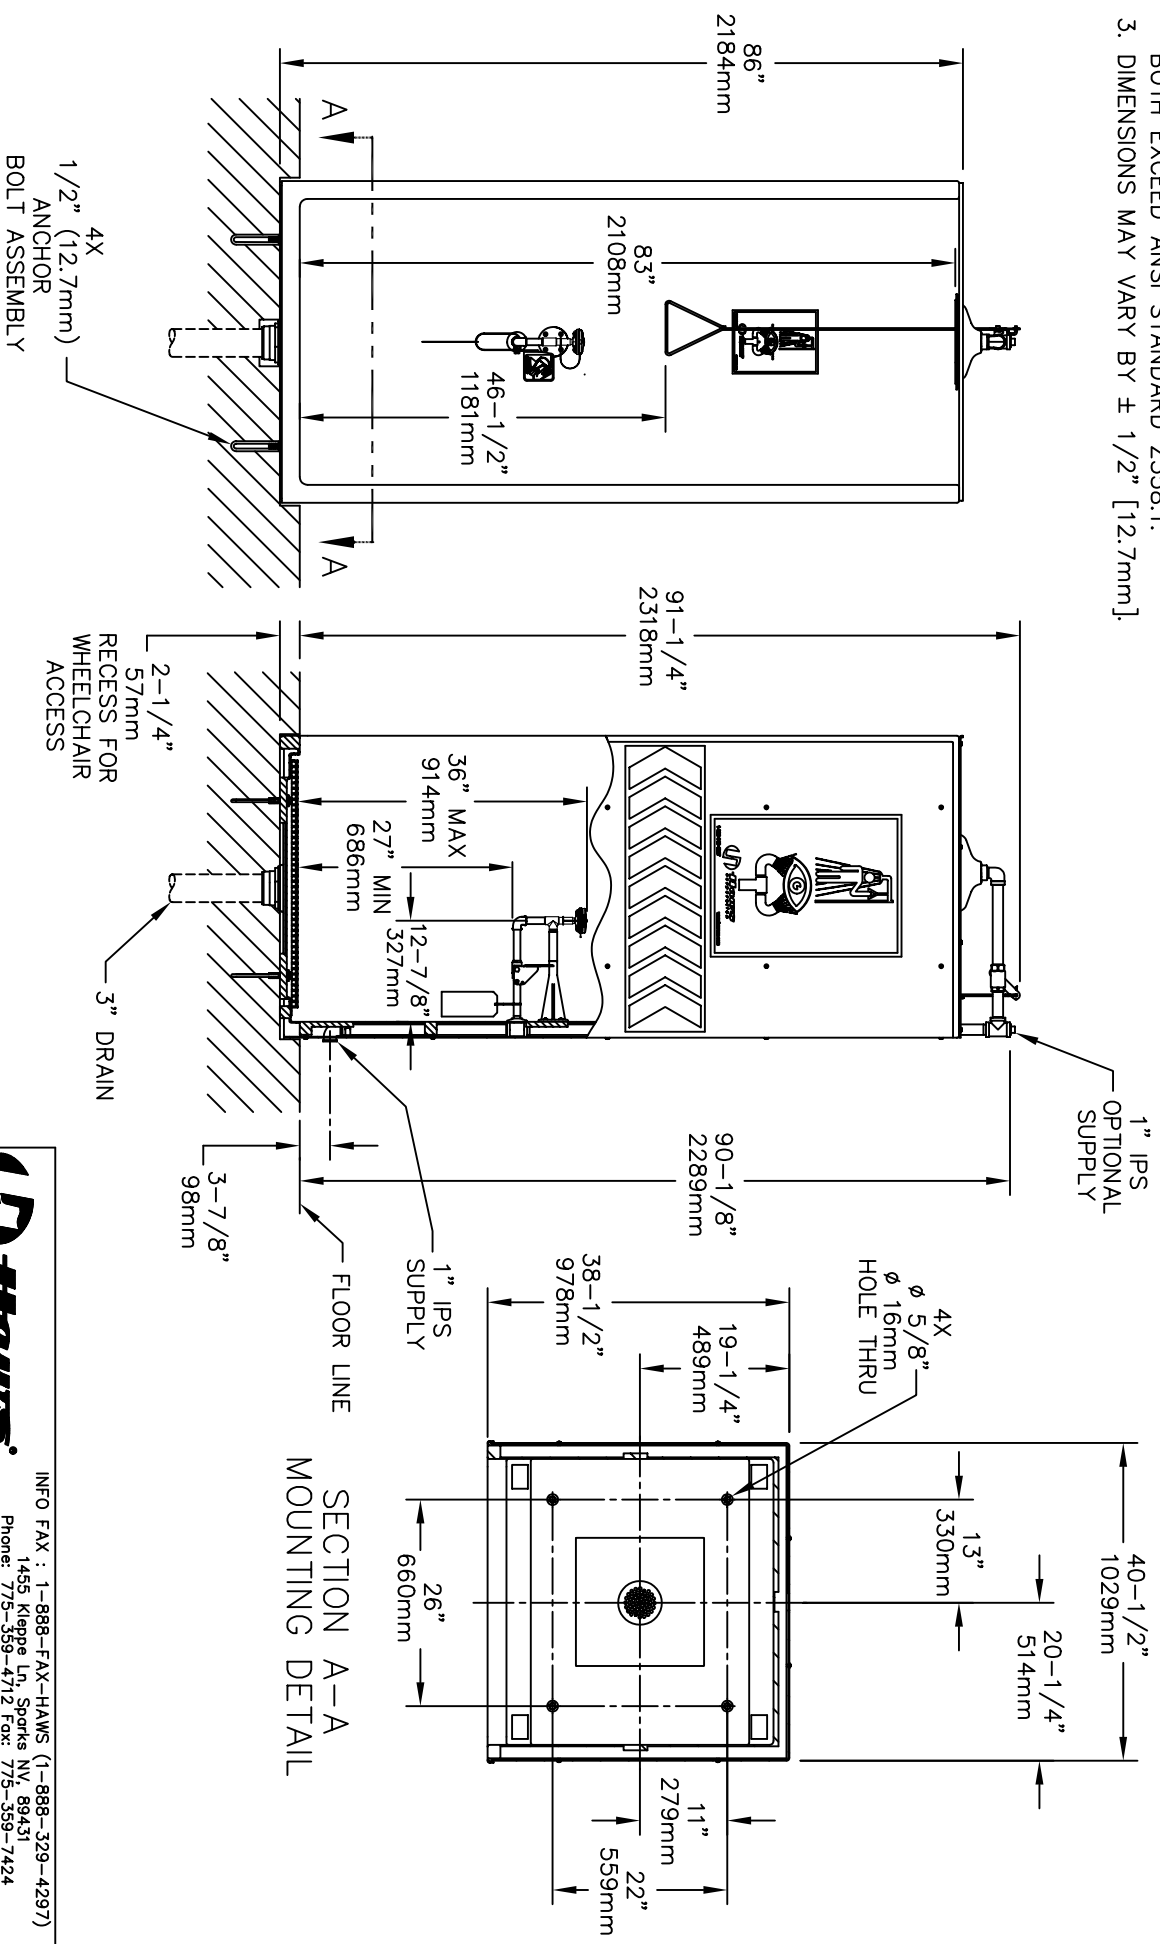

SECTION A-A
MOUNTING DETAIL

Haws Corporation

INFO FAX : 1-888-FAX-HAWS (1-888-329-4297)

1455 Kiappa Ln, Sparks NV, 89431
 Phone: 775-359-4712 Fax: 775-359-7424
 Haws AG, Burgdorf, Switzerland
 Haws King Pte Ltd, 74 Sungei Kadut Loop, Singapore 729531
 e-mail: Haws@hawsco.com website: www.hawsco.com

CSR NO.	REVISION	DATE	BY	CHKD	DATE	APPROVED
8605WC	4267	08/10/01				

MODEL(S): 8605WC EMERGENCY SHOWER

INFO FAX DOC #: 2860592

SCALE: 1/2" = 1'-0"

DATE: 08/10/01

SIZE: A

SHEET: 1 OF 1